




Department Legend

- Art and Design
- CDT
- Drama
- Enhanced Provision
- CIRCULATION
- External
- Guidance
- Home Ec
- HUB SPACES
- Meet/ Sem.
- Music
- PLANT
- Science
- Staff and SMT
- Support
- WCs

1 Level 0
1 : 200

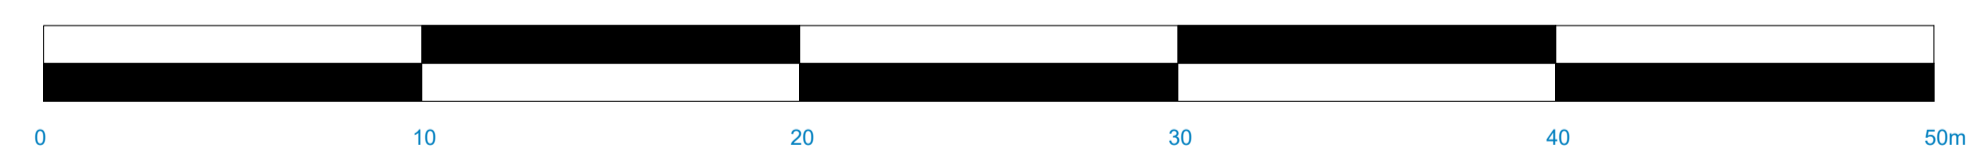

Notes:
Do not scale off this drawing
All dimensions are in mm unless otherwise stated
This drawing is to be read in conjunction with all relevant Architectural, Civil/Structural and Service Engineer's drawings & specifications.
Secondary steel i.e. cladding rails and purlins not surveyed - positions are indicative only

Rev.	Date	Description
-P17	01.02.23	Public Consultation
-P18	10.02.23	Client Changes
-P19	23.02.23	Client Changes
-P20	16.03.23	Consultation Changes and Assembly Hall
-P21	05.04.23	VE Coordination
-P22	12.04.23	Changes for MEP
-P23	28.04.23	VE Internals/ Design Changes
-P24	02.06.23	Planning NMA
-P25	14.06.23	Update Capturing BAM comments
-P26	14.08.23	Building Warrant Supporting Information
C1	04.06.24	Issued For Stage 7 Building Warrant

Issue Status
RIBA Stage 4/5
Project Title
Peebles High School
Scottish Borders
Drawing Title
Ground Floor Plan

Stallan-Brand
80 Nicholson Street
Glasgow G5 9ER
United Kingdom
E info@stallanbrand.com

Scale @ A1	Date	Drawn	Checked	Approved	Drawing No.	Revision
As indicated	05/20/21	RM	AG	-	PHS-SBA-SC-00-DR-A-00100	C1