




1 Roof Plan
1 : 200

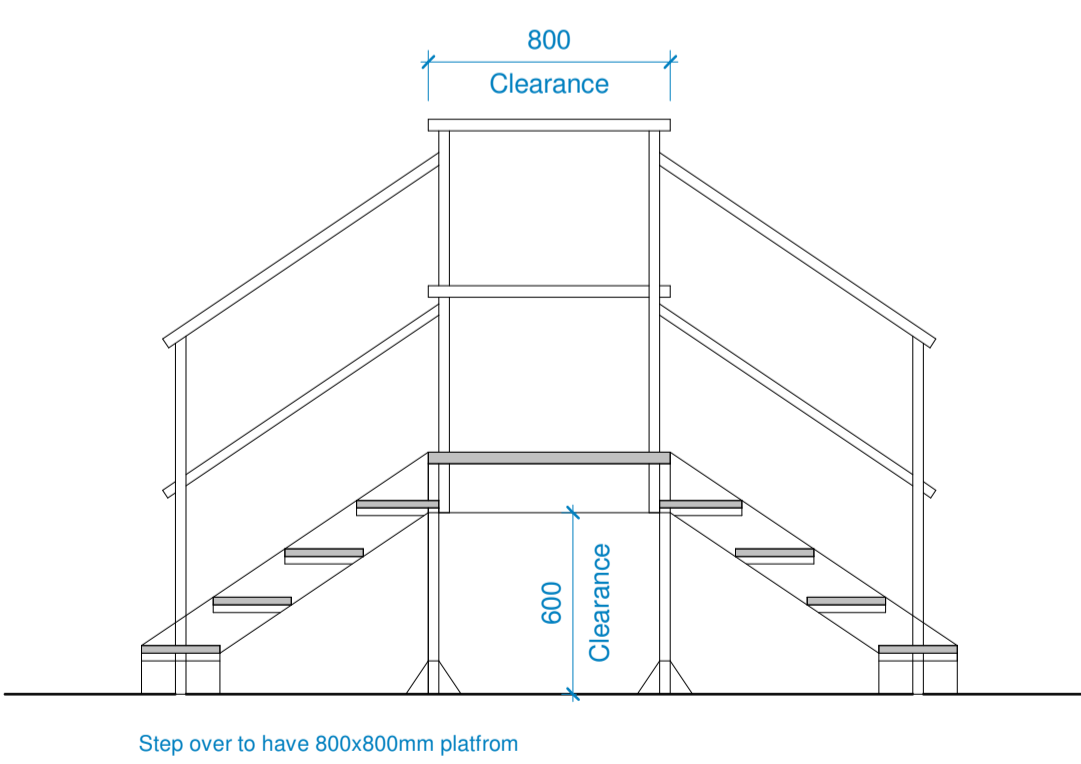

2 Indicative Stepped Crossover
1 : 25

- Stepped crossover
- General Maintenance and Fire Access Route
- Facade Maintenance Access Route
- 2x2 metre ramped platform

Step over to have 800x800mm platform

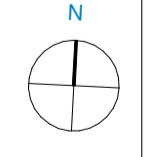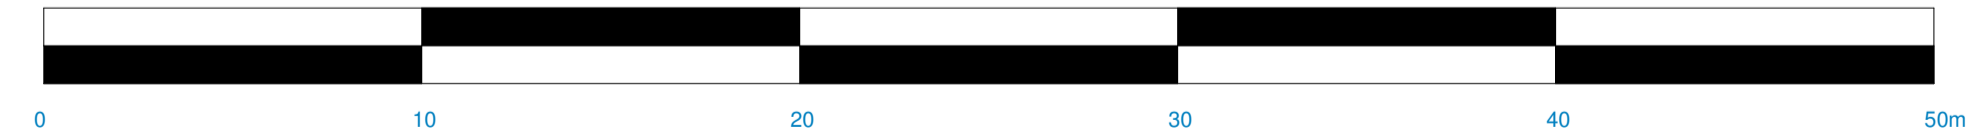

Notes:
Do not scale off this drawing
All dimensions are in mm unless otherwise stated
This drawing is to be read in conjunction with all relevant Architectural, Civil/Structural and Service Engineer's drawings & specifications.
Secondary steel i.e. cladding rails and purlins not surveyed - positions are indicative only

Rev.	Date	Description
-P7	24.02.2022	Costed building height
-P8	10.06.2022	Design Updates
-P9	20.07.2022	Market Testing Issue no.2
-P10	09.09.22	Market Testing Issue no.5
-P11	16.09.22	Market Testing Issue 6
-P12	22.11.22	Building Warrant Supporting Information
-P13	12.04.23	Changes for MEP
-P14	04.07.23	Roof tracking update
-P15	21.07.23	Stepped platform added to roof plans
-P16	14.08.23	Building Warrant Supporting Information
-P17	05.04.2024	FES Model Added

Issue Status
RIBA Stage 4/5
Project Title
Peebles High School
Scottish Borders
Drawing Title
Roof Plan

Stallan-Brand
80 Nicholson Street
Glasgow G5 9ER
United Kingdom
E info@stallanbrand.com

Scale @ A1	Date	Drawn	Checked	Approved	Drawing No.	Revision
As indicated	06/22/21	RM	AG	SB	PHS-SBA-SC-03-DR-A-00104	-P17